



Renovation

75b Dickson Road Papamoa Lot 2 DPS 73200

Sheet Index	Layout Name	Scale	Sheet Size
101	Site Plan	1:100	A3
102	Existing Ground Floor Plan	1:75	A3
104	Existing First Floor Plan	1:75	A3
105	Proposed Ground Floor Plan	1:75	A3
106	Proposed First Floor Plan	1:75	A3
201	Existing Elevations	1:100	A3
202	Existing Elevations	1:100	A3
203	Proposed Elevations	1:100	A3
204	Proposed Elevations	1:100	A3

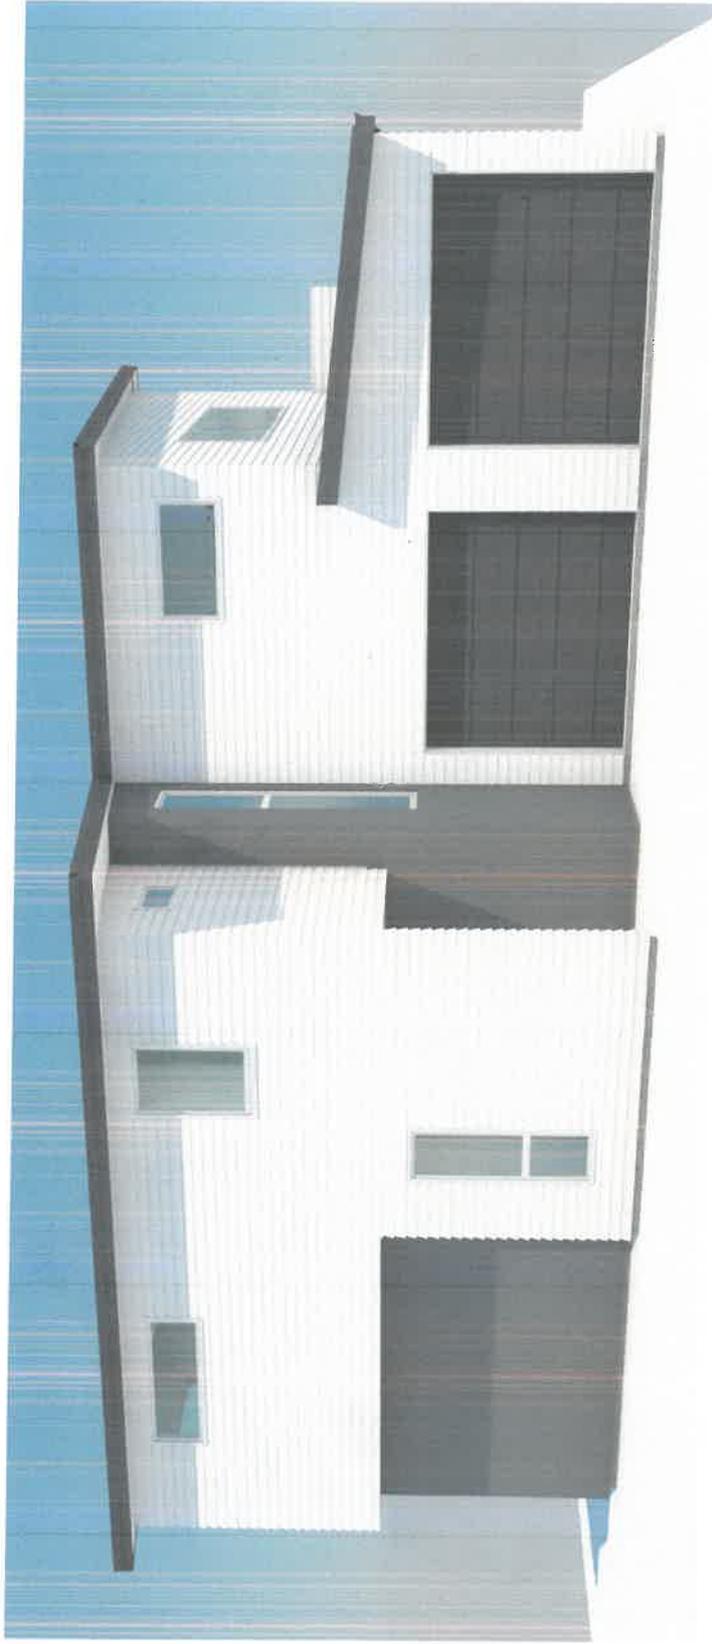

 <p>This plan is copyright to Vision Design. All dimensions shown prepared in accordance with NZS 4424:2011</p>	<p>www.visiondesign.org.nz 07 579 9817</p> <p>Contractor to verify all dimensions and levels prior to commencing any work. Report any discrepancies to Vision Design immediately.</p>	<p>Project Name: Renovation 75b Dickson Road Papamoa Lot 2 DPS 73200</p>	<p>Sheet Title: Sheet Index</p>	<p>Job Status: Design 1 Scale: 1:1, 1:2 Wind Zone: High</p>
	<p>Start Date: 16/11/2017 Drawn: Ross Scott Earthquake Zone: 1</p> <p>Print Date: 15/12/2017 Checked: David Evans Exposure Zone: D</p> <p>Job Revision: A Job #: 17058 Sheet No. 0</p>			

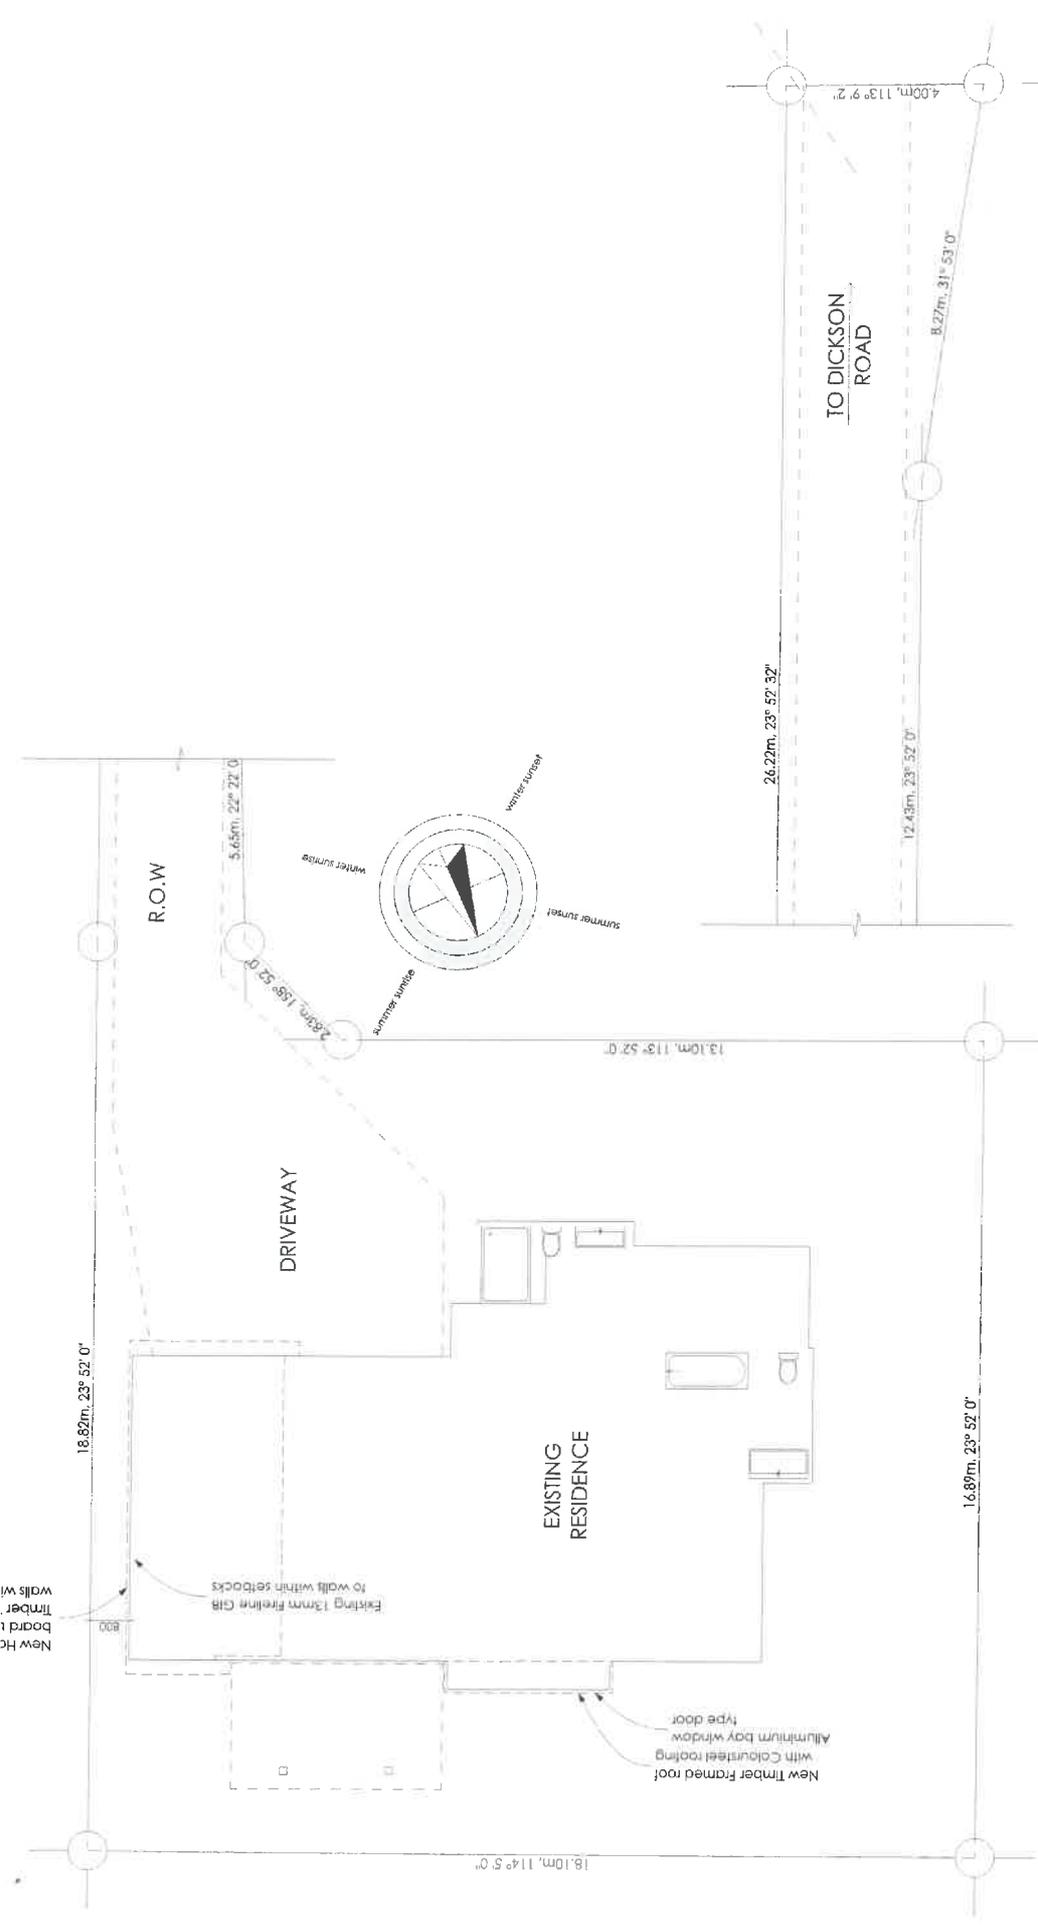


Site Coverage:
 Site Area = 394m²
 Floor Plan Area = 182m²
 Coverage = 35-65%

	This plan is copyright to Vision Design. All dimensions are approximate. NZS 3103 & NZS 3103:011	Project Name: Renovation 75b Dickson Road Paparua Lot 2 DPS 73200	Sheet Title: Site Plan	Job Status: Start Date: 16/11/2017 Print Date: 15/12/2017 Job Revision: A	Design Scale: 1:100 Drawn: Ross Scott Checked: David Evans Job #: 17058	Wind Zone: High Earthquake Zone: 1 Exposure Zone: D Sheet No. 101
	www.visiondesign.org.nz 07 579 9817 Connector to verify all dimensions and levels prior to commencing any work. Report any discrepancies to Vision Design immediately.					






Elevation Guide

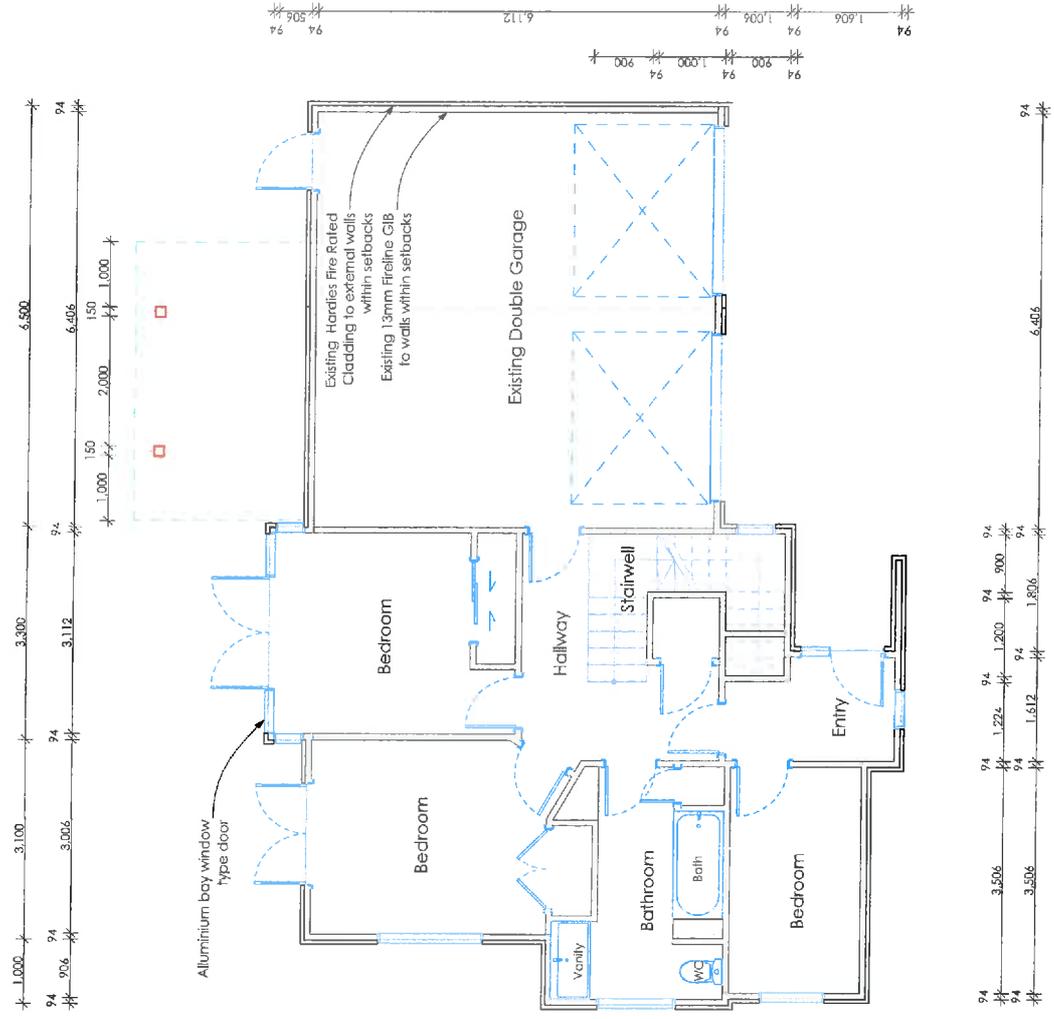


	This plan is copyright to Vision Design. All dimensions are approximate. All dimensions and levels prior to commencing any work. Report any discrepancies to Vision Design immediately.	Project Name: Renovation 75b Dickson Road Papamoa Lot 2 DPS 73200	Sheet Title: Existing Ground Floor Plan	Job Status: Design 1	Scale: 1:75	Wind Zone: High	
	www.visiondesign.org.nz 07 579 9817	Contractor to verify all dimensions and levels prior to commencing any work. Report any discrepancies to Vision Design immediately.	Start Date: 16/11/2017	Drawn: Ross Scott	Earthquake Zone: D	High	
	All dimensions are approximate. All dimensions and levels prior to commencing any work. Report any discrepancies to Vision Design immediately.	Print Date: 15/12/2017	Checked: David Evans	Exposure Zone: D	Job Revision: A	Job #: 17058	Sheet No. 102
	Vision Design	Design 1	Scale: 1:75	Wind Zone: High	Earthquake Zone: D	Exposure Zone: D	Sheet No. 102



Elevation Guide

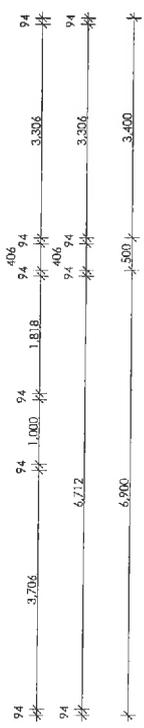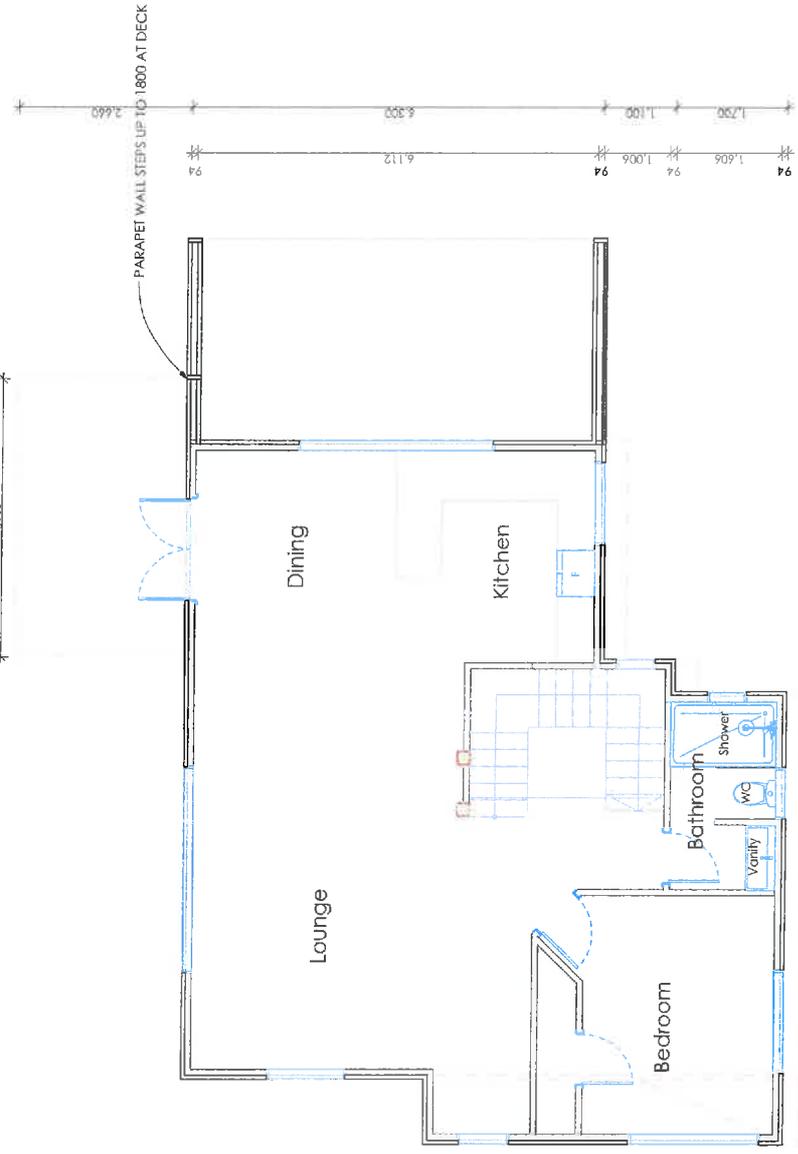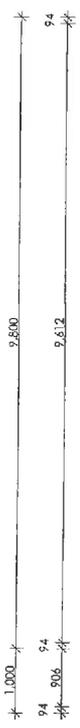


	This plan is copyright to Vision Design. All documentation is to be used in accordance with NZEC & NZS 3104:2011.	Project Name: Renovation 796 Dickson Road Paparua Lot 2 DPS 73200	Sheet Title: Existing First Floor Plan	Job Status: Design 1	Scale: 1:75	Wind Zone: 1	High: 1	
	www.visiondesign.org.nz 07 579 9817	Connector to verify all dimensions and levels prior to commencing any work. Report any discrepancies to Vision Design immediately.	Start Date: 16/11/2017	Drawn: Ross Scott	Earthquake Zone: 1	Checked: David Evans	Exposure Zone: D	Sheet No. 104
	Print Date: 15/12/2017	Job Revision: A	Job #: 17058	Scale: 1:75	Wind Zone: 1	Earthquake Zone: 1	Exposure Zone: D	Sheet No. 104
	Job Status: Design 1	Scale: 1:75	Wind Zone: 1	High: 1	Job Status: Design 1	Scale: 1:75	Wind Zone: 1	High: 1

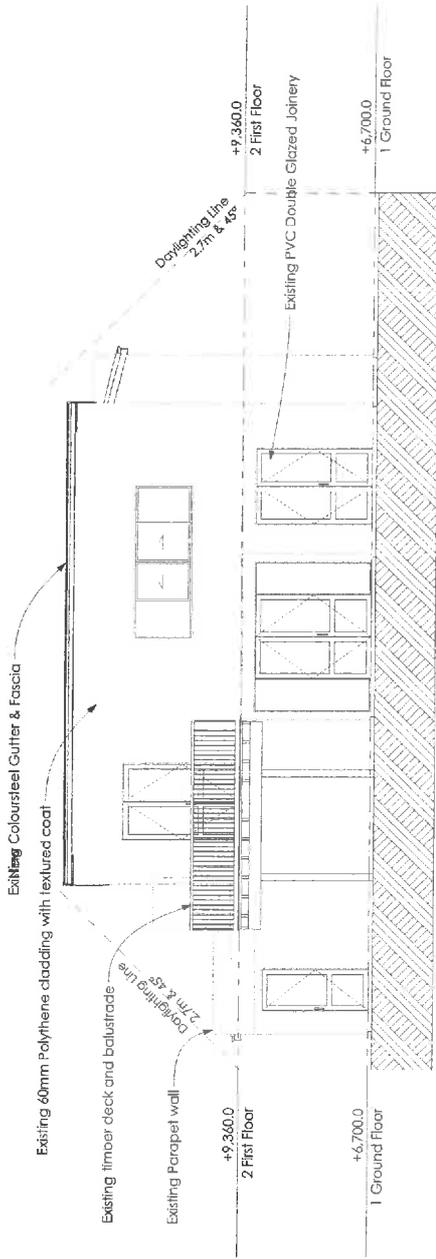

E-01

Existing North Elevation

1:100

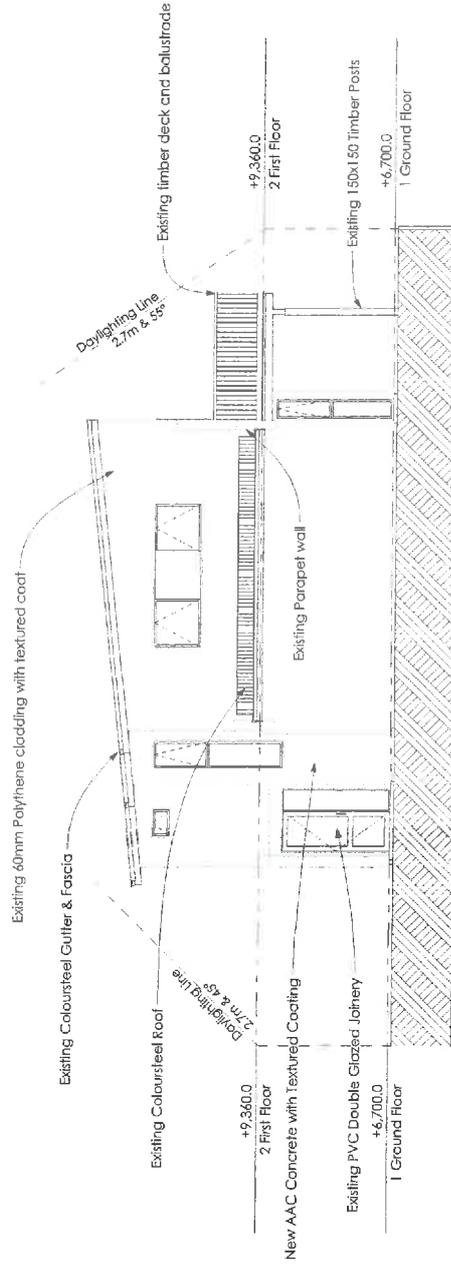

E-02

Existing East Elevation

1:100



 This work is copyright to Vision Design.
 All documentation is to be used in accordance with NBCC & NZS 3100:2011.

www.visiondesign.org.nz
 07 579 9817
 Contractor to verify all dimensions and levels prior to commencing any work. Report any discrepancies to Vision Design immediately.


Renovation
 73b Dickson Road
 Paparua
 Lot 2 DPS 73200

Project Name:
 Sheet Title:

Job Status:	Design 1	Scale:	1:100	Wind Zone:	High
Start Date:	16/11/2017	Drawn:	Ross Scott	Earthquake Zone:	1
Print Date:	15/12/2017	Checked:	David Evans	Exposure Zone:	D
Job Revision:	A	Job #:	17058	Sheet No.:	201

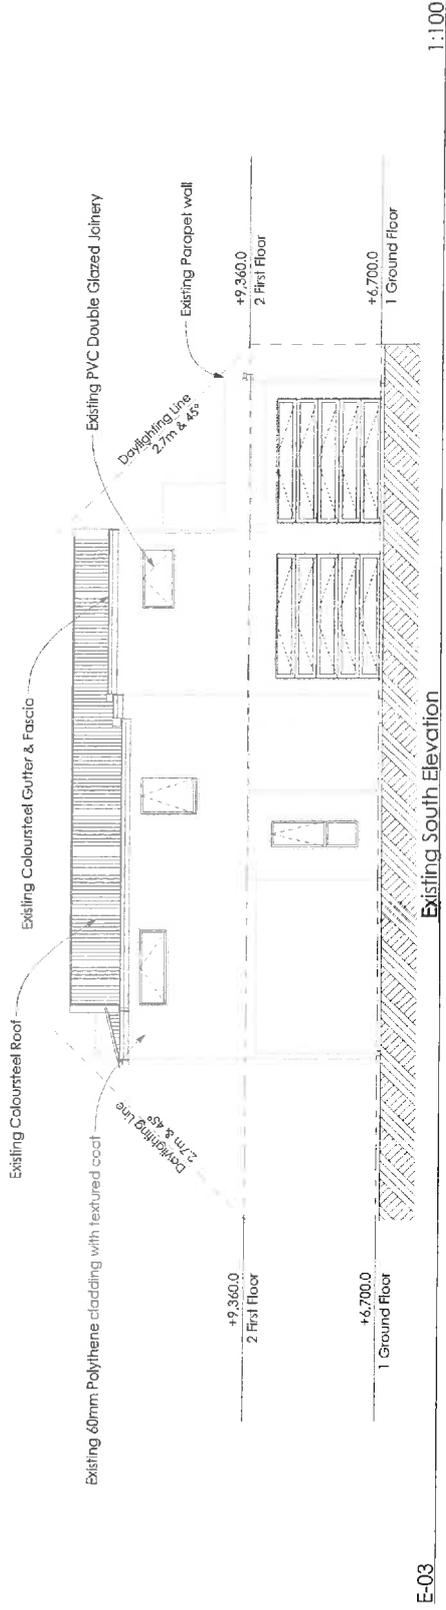


E-03

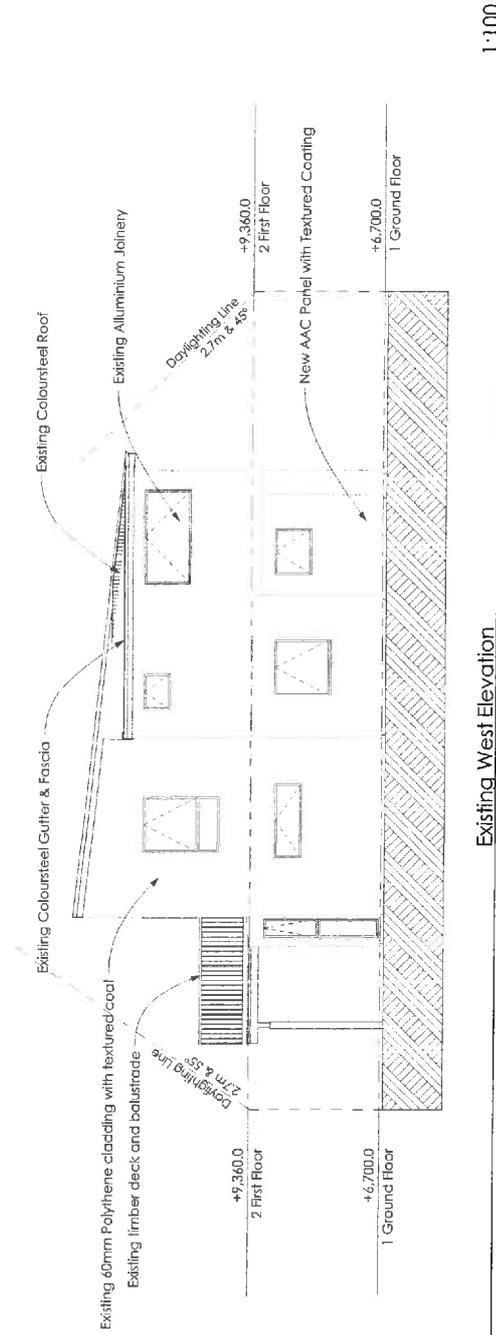


E-04

 <p>The info is copyright to Vision Design. All documents are to be used in accordance with NZBC & NZS 3604:2011</p>	<p>www.visiondesign.org.nz 07 879 9817</p>	<p>Project Name: Renovation 73b Dickson Road Papamoa Lot 2 DPS 73200</p>	<p>Sheet Title: Existing Elevations</p>	<p>Job Status: Design 1 Scaler: Ross Scott</p>	<p>Wind Zone: High</p>
	<p>Contractor to verify all dimensions and levels prior to commencing any work. Report any discrepancies to Vision Design immediately.</p>	<p>Start Date: 16/11/2017 Drawn: David Evans</p>	<p>Earthquake Zone: 1</p>	<p>Job Revision: A Job #: 17058 Sheet No. 202</p>	<p>Finish Date: 15/12/2017 Checked: David Evans</p>

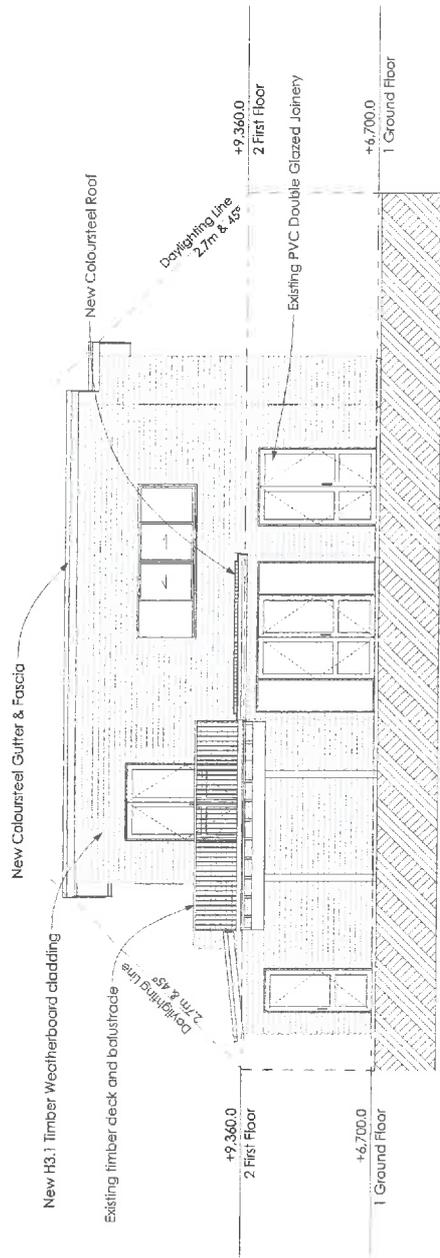

E-01 Proposed North Elevation 1:100

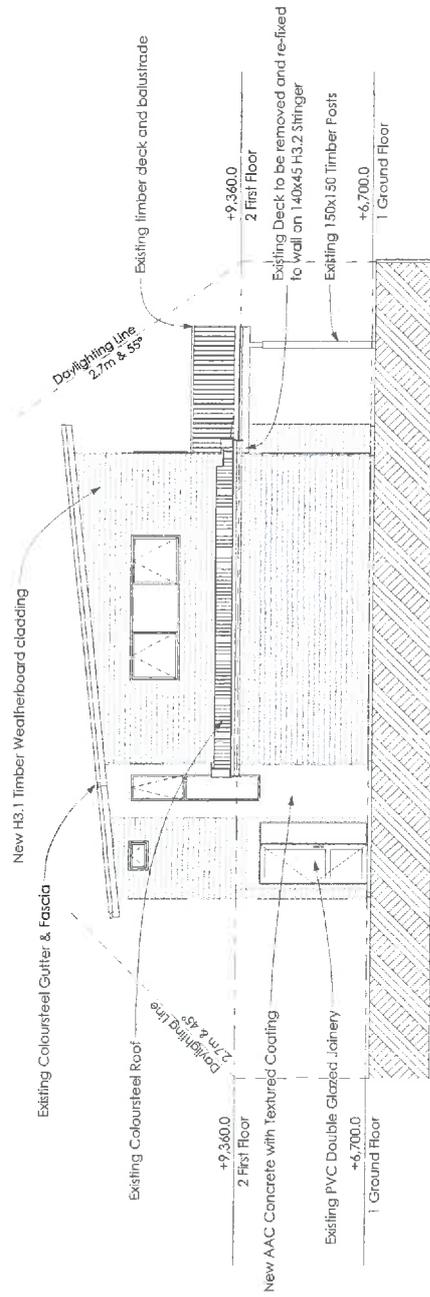

E-02 Proposed East Elevation 1:100

	This plan is copyright to Vision Design. All documents shall be prepared in accordance with NBS & NZS 3604:2011.		Project Name: Renovation 75b Dickson Road Papamoa Lot 2 DPS 73200		Job Status: Design 1		Scale: 1:100		Wind Zone: High		
	Contractor to verify all dimensions and levels prior to commencing any work. Report any discrepancies to Vision Design immediately.		www.visiondesign.org.nz 07 579 9817		Start Date: 16/11/2017		Drawn: Ross Scott		Earthquake Zone: 1		
				Print Date: 15/12/2017		Checked: David Evans		Exposure Zone: D		Sheet No. 203	
				Job Revision A		Job #: 17058					

