

# Property Guru document ordering service

---

**Guaranteed Title: 18F/158**


**Billing Code: TPNC9470**

**CoreLogic Reference: 2899396/1**

**Processed: 16 November 2020**

Sourced from Property Guru, a CoreLogic solution. For any queries about this document or this service please call 0800 355 355 or email [documentordering@corelogic.co.nz](mailto:documentordering@corelogic.co.nz).



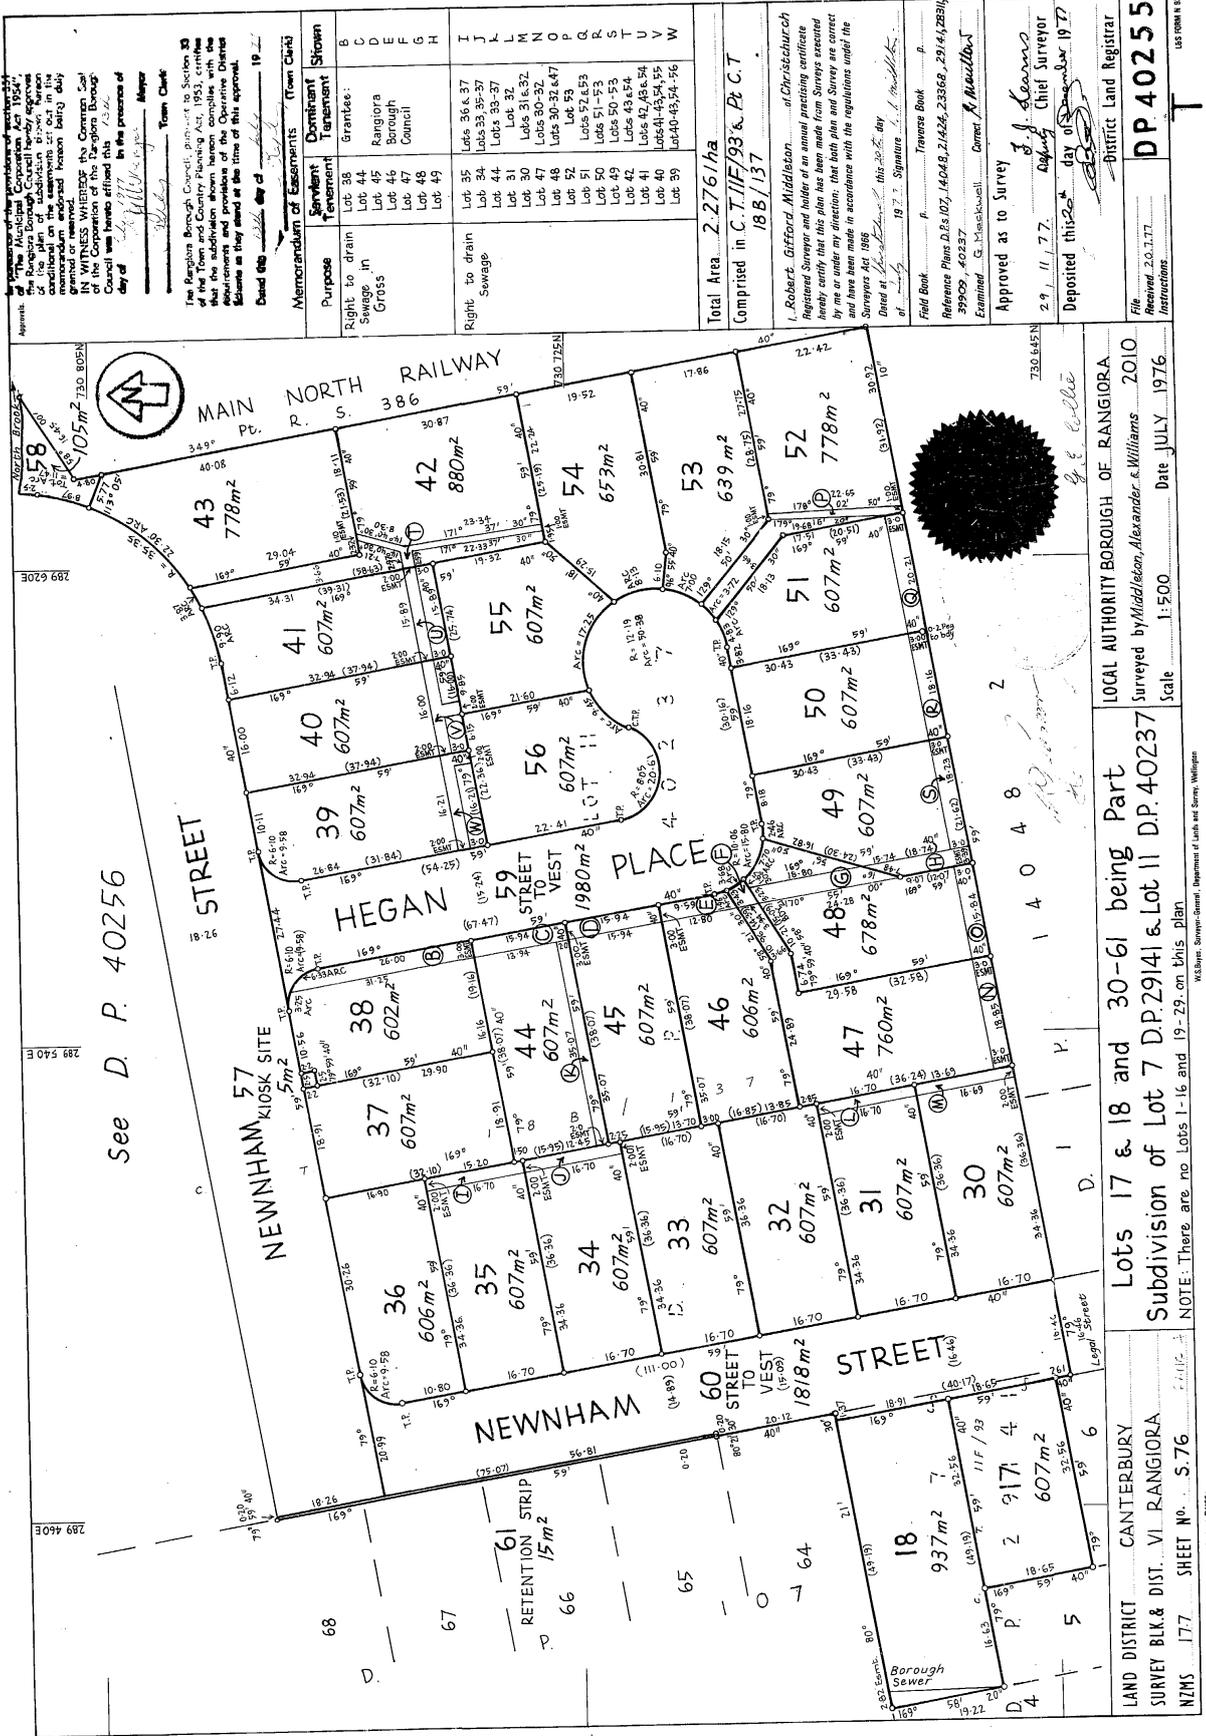





Memorandum of Easements		Dominant Tenement		Dominant Tenement	
Purpose	Servient Tenement	Grantee	Grantee	Grantee	Grantee

Total Area 2.276 ha  
Comprised in C.T. 11F/93 & Pt C.T. 18 B/137

I, Robert Gifford Middleton, of Christchurch, Registered Surveyor and holder of an annual practicing certificate hereby certify that this plan has been made from surveys executed by me or under my direction, that both plan and survey were made and have been made in accordance with the regulations under the Surveyors Act 1958.

Dated at Christchurch this 20th day of July 1976.

Signature of R. G. Middleton

Field Book  
Reference Plans D.P. 107, 14048, 21424, 23368, 29141, 29142, 39909, 40237  
Examined G. Blackwell  
Approved as to Survey  

District Land Registrar  
DP 40255

LOCAL AUTHORITY BOROUGH OF RANGIORA  
Surveyed by Middleton, Alexander & Williams 2010  
Date JULY 1976  
Scale 1:500

Lots 17 & 18 and 30-61 being Part Subdivision of Lot 7 D.P. 29141 & Lot 11 D.P. 40237  
NOTE: There are no Lots 1-16 and 19-29 on this plan.

CANTERBURY SURVEY BLK & DIST. VI RANGIORA  
NZMS 177 SHEET NO. S.76